


GREY FRIAR COURT FRONT ELEVATION

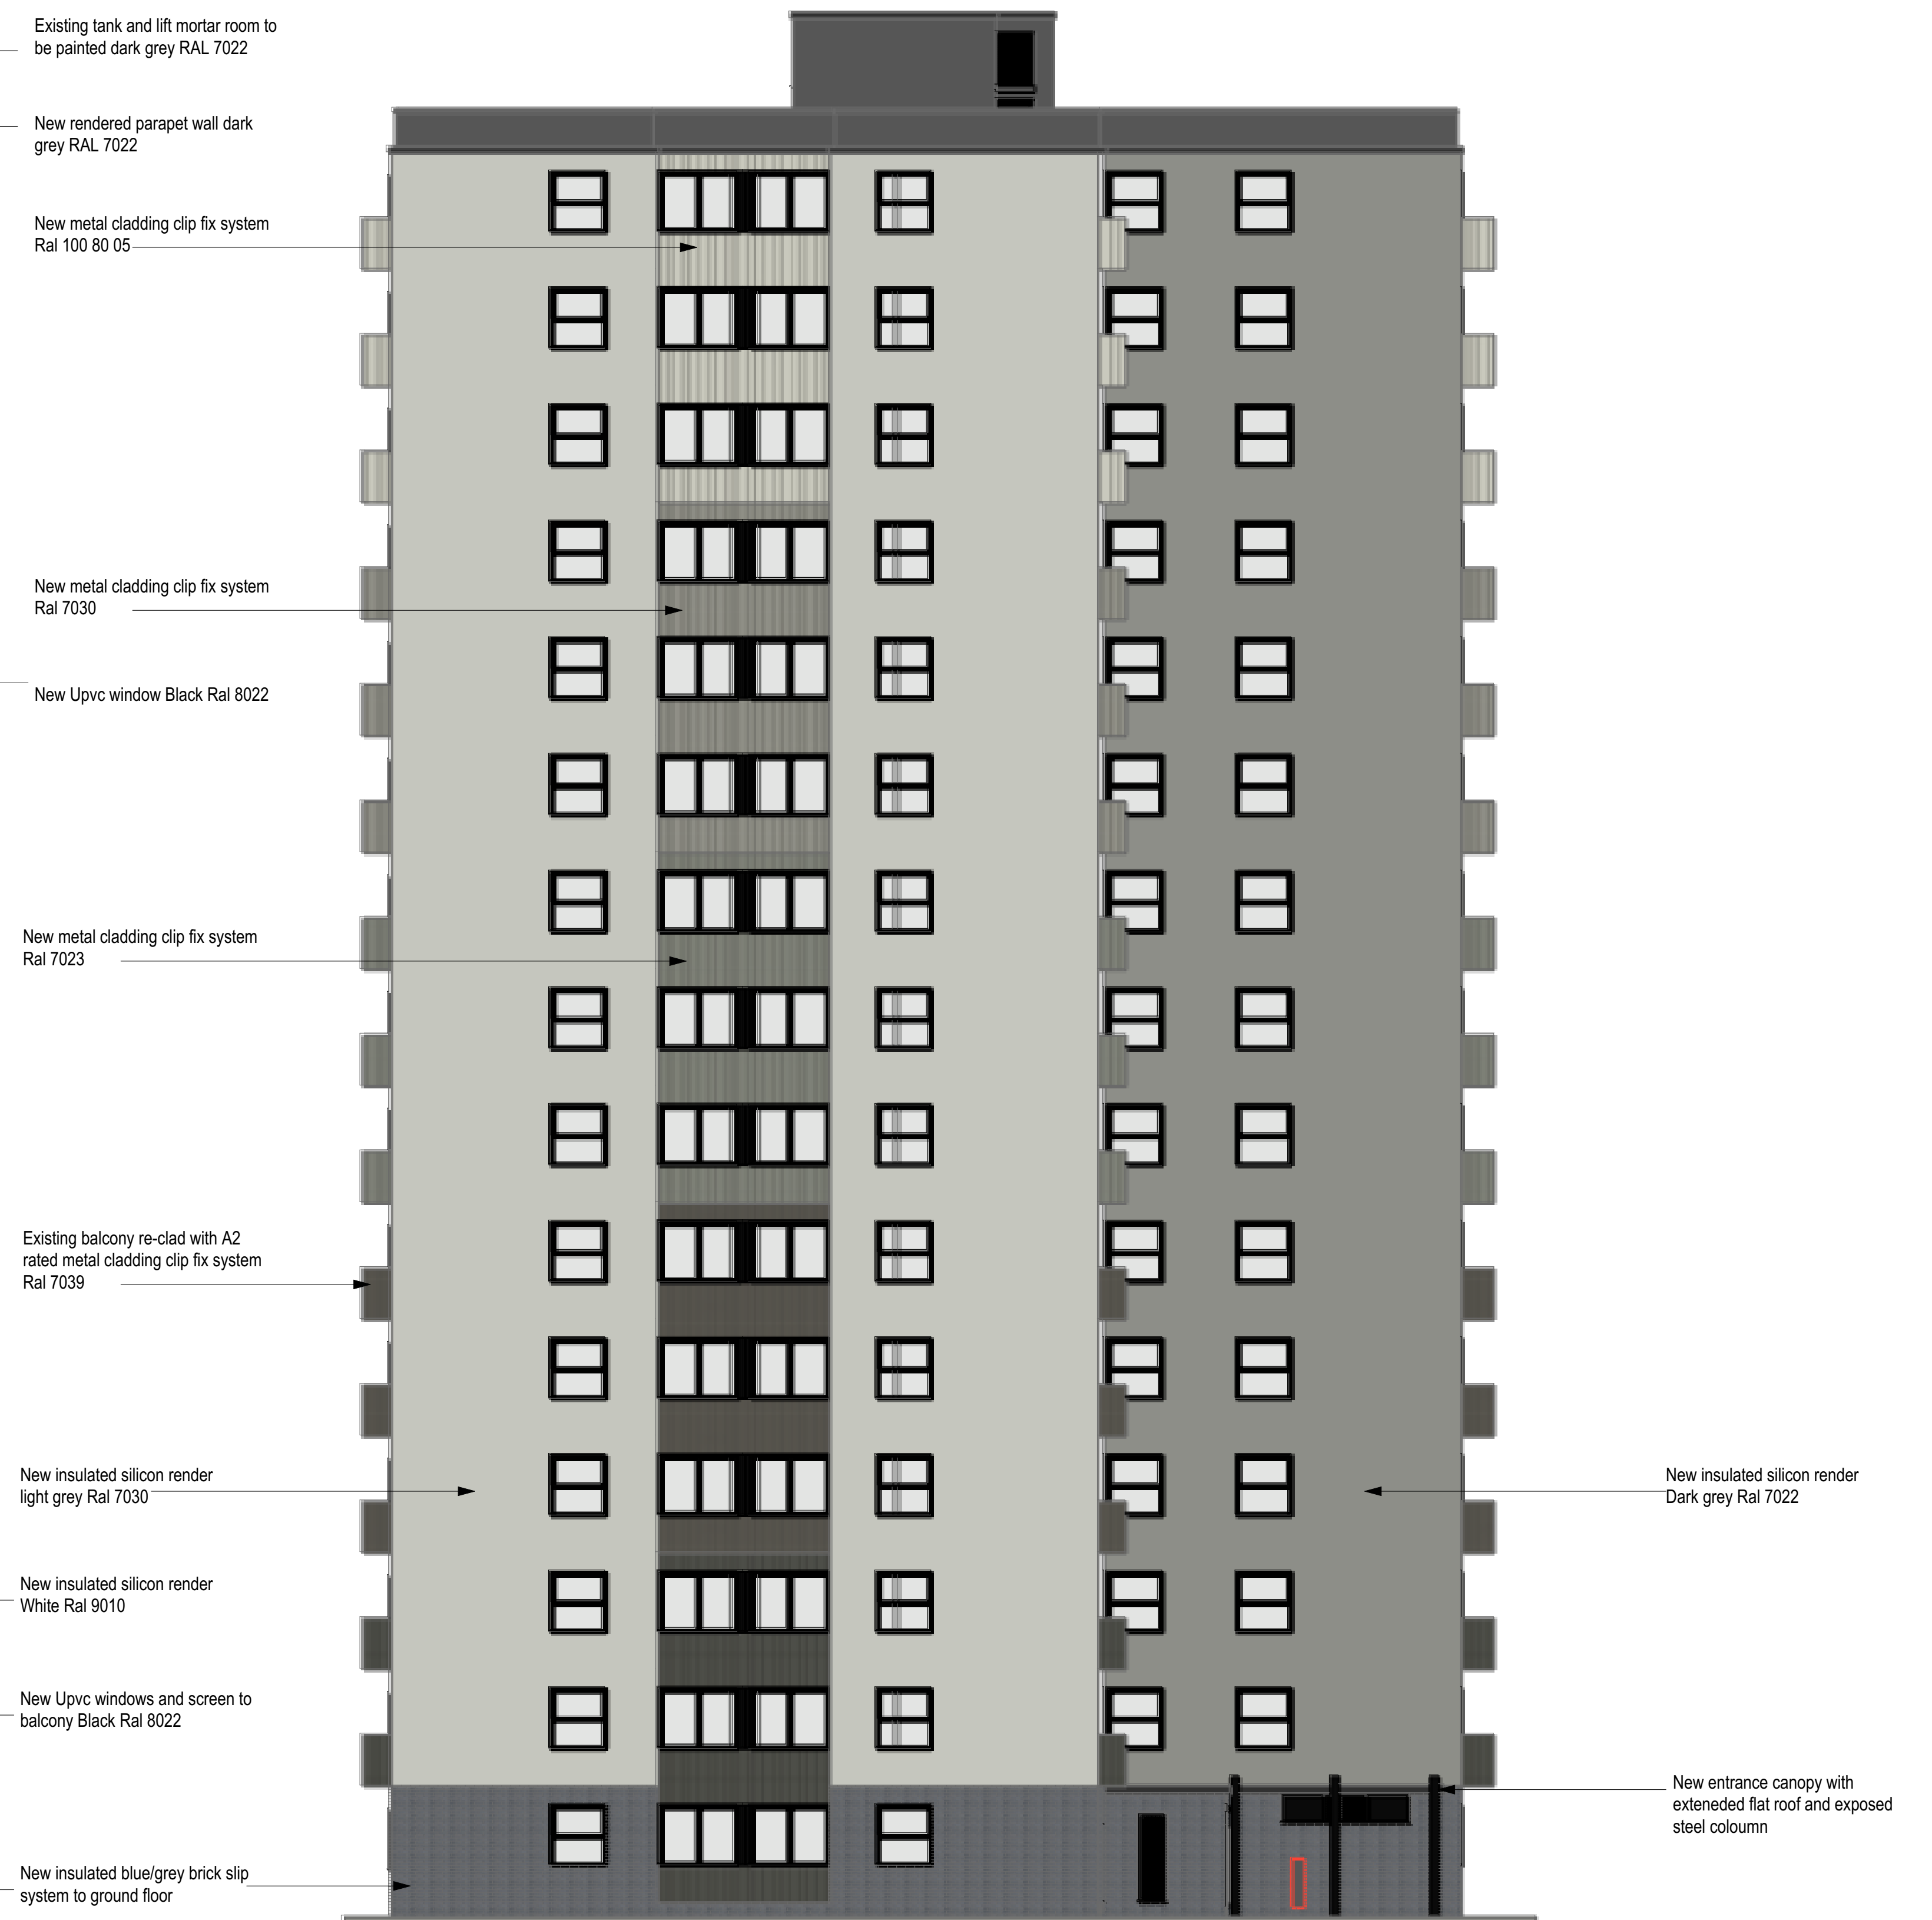

GREY FRIAR COURT SIDE ELEVATION