


WHITE FRIAR COURT FRONT ELEVATION

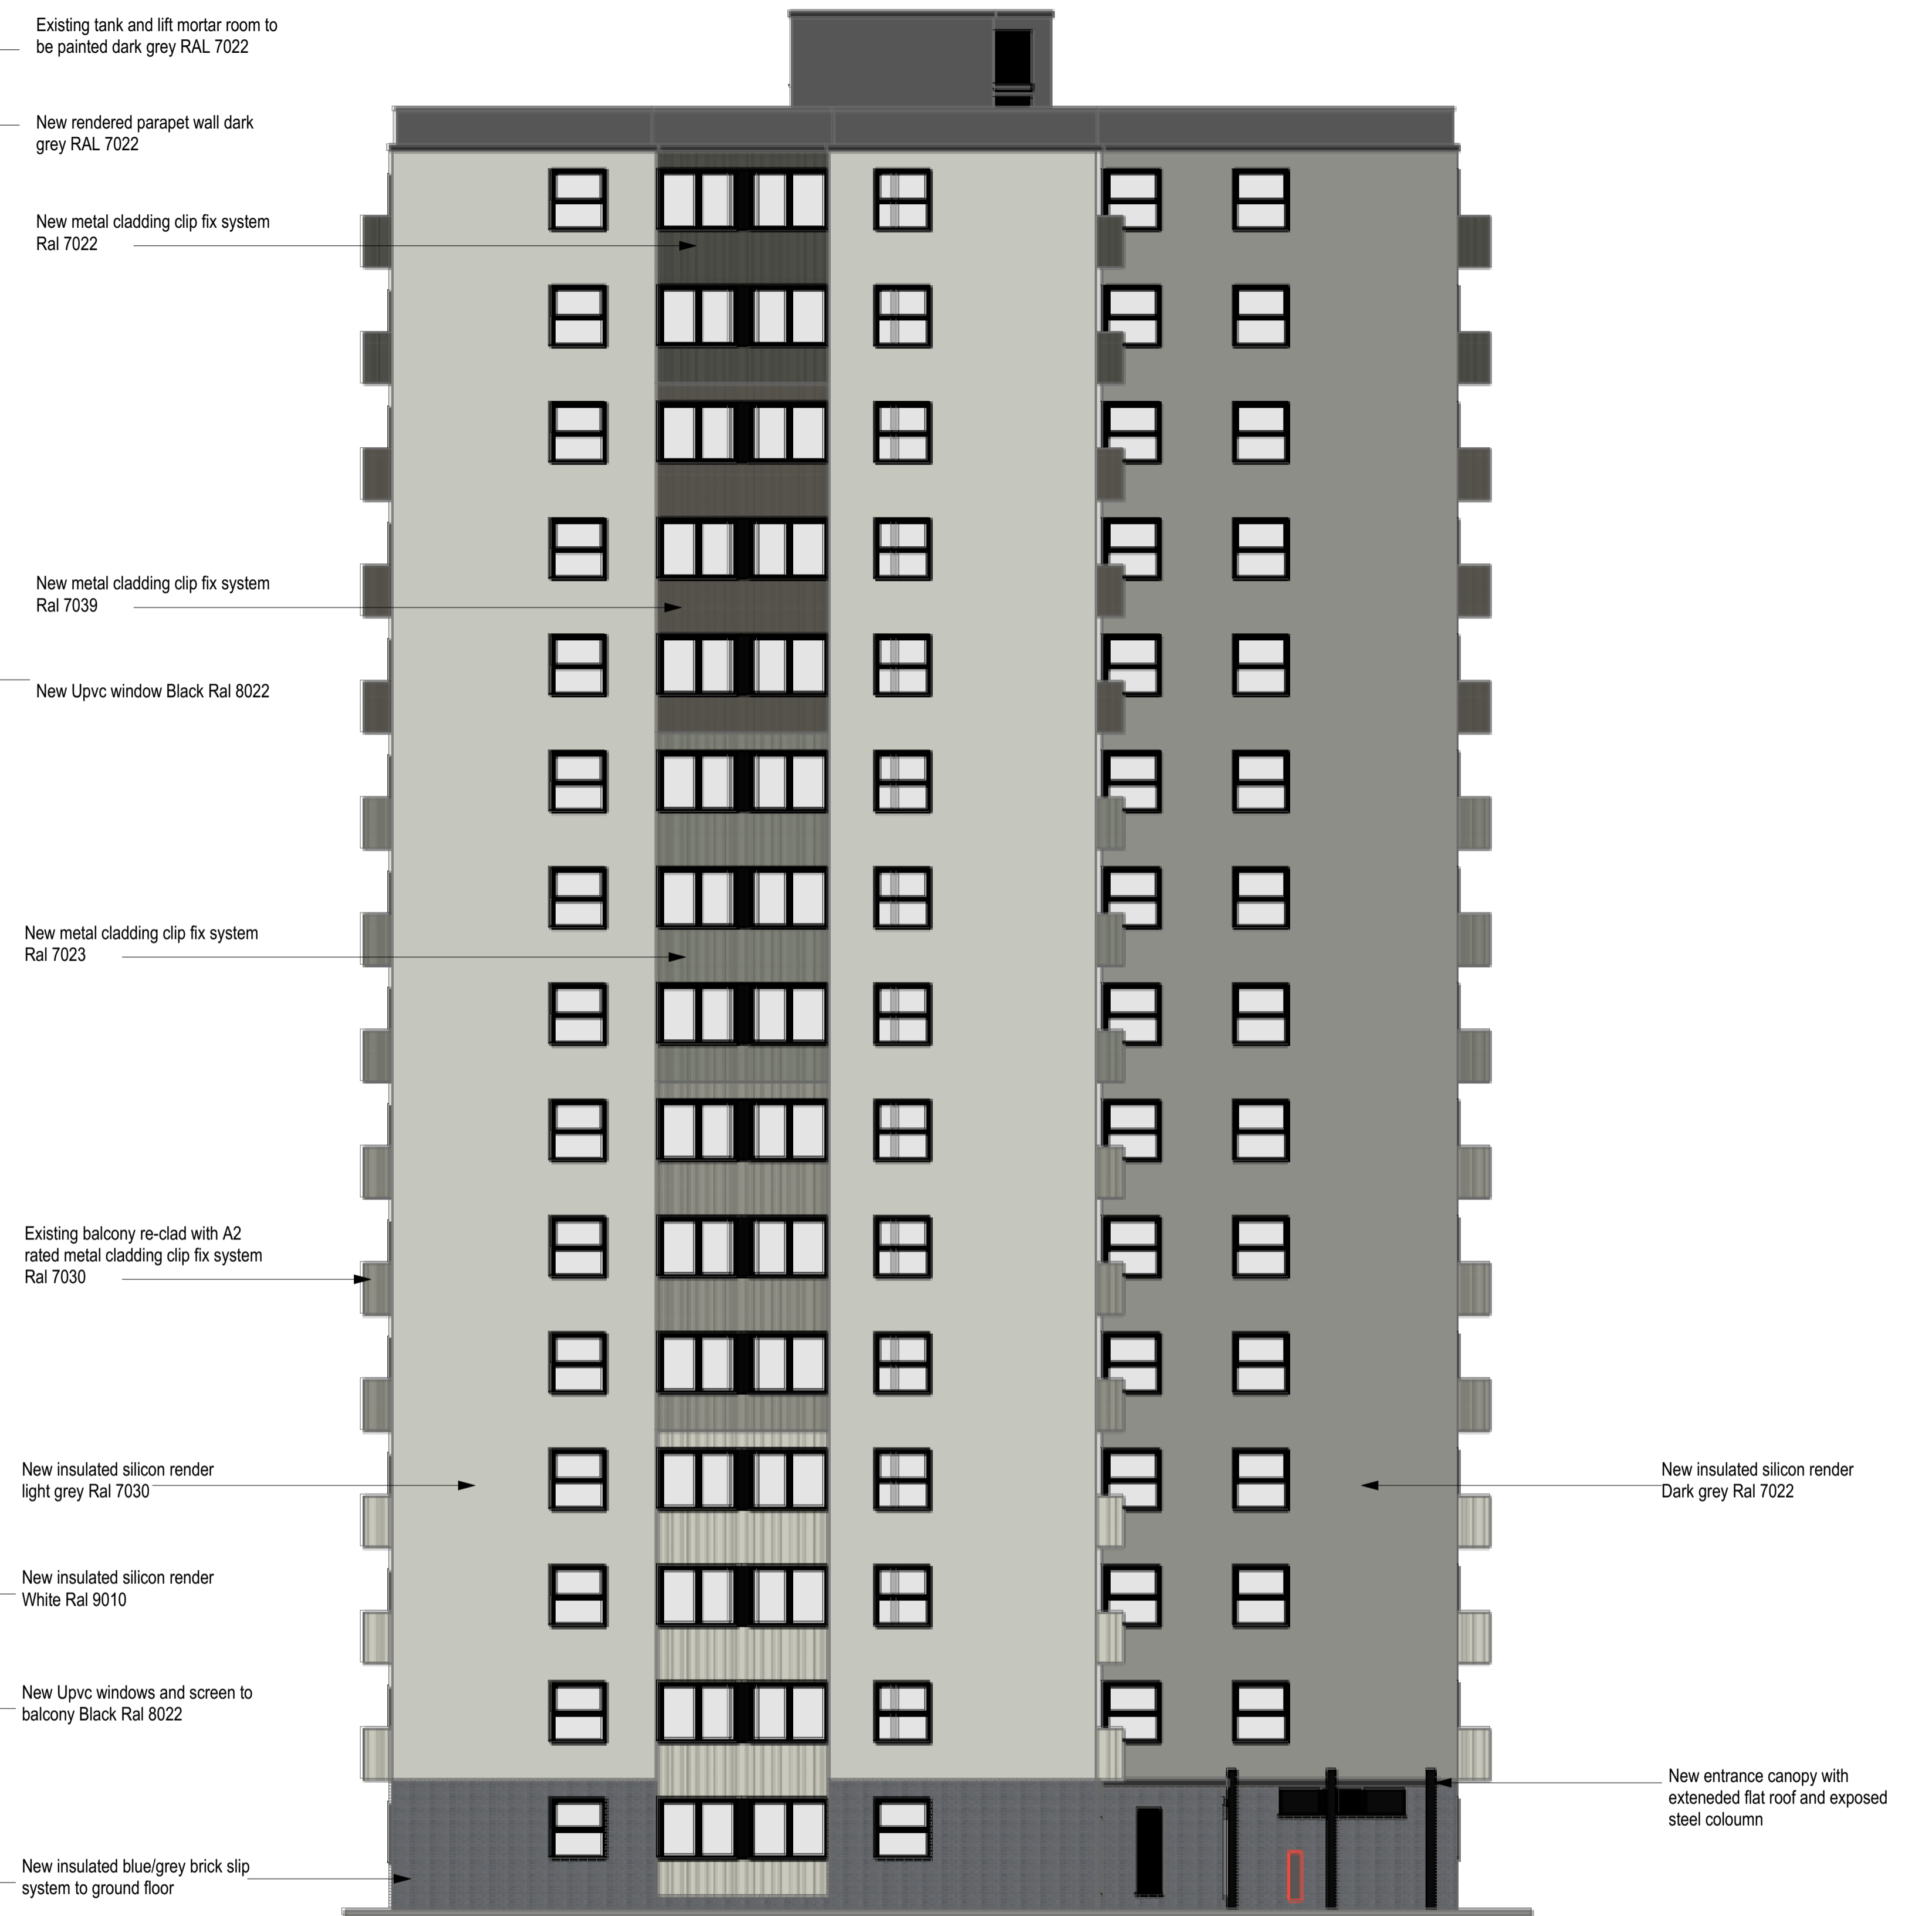

WHITE FRIAR COURT SIDE ELEVATION